

# TURBINE SHED: BUILDING 150

## ELEVATION PLAN

ADJOINS BUILDING 137  
NORTH ELEVATION


RIDGE RL 24.56

RIDGE RL 21.25

ROOF RL 20.75

U/S GUTTER RL 16.91

U/S GUTTER RL 11.91

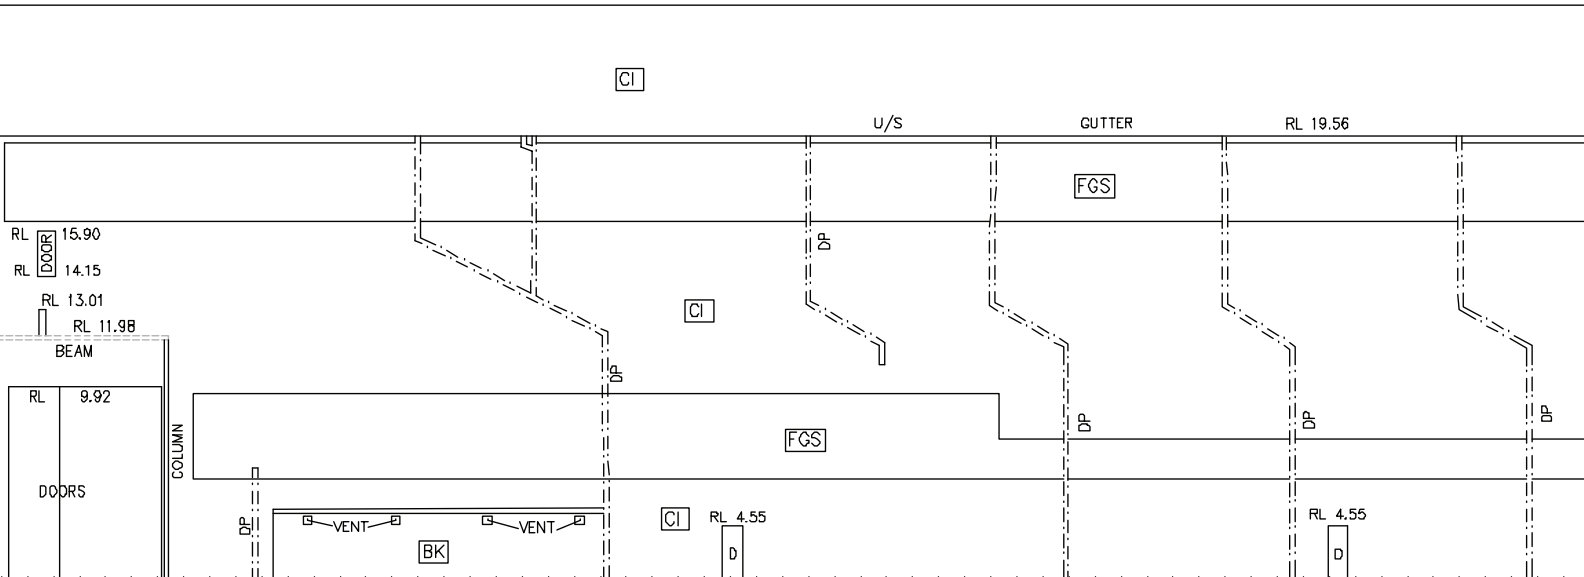

NORTHERN ELEVATION OF BUILDING 150

